


PLAN DE AMPLASAMENT SI DELIMITARE A CORPULUI DE PROPRIETATE

INCINTA A.I.S.E.E PITESTI
 "C.I.R.I Pitesti Exterior", "C.I.R.D.I 110 kV",
 Autobaza si Atelier Reparatii Trafo.


(intravilan)
 SCARA 1 : 500


Judetul ARGES
 Unitatea adm.-teritoriala: PITESTI
 Cod Siruta : 013169
 Adresa imobilului : Str. Depozitelor, nr.49
 Nr. cadastral al corpului de proprietate:

Numele si prenumele proprietarului:
 S.C ELECTRICA S.A
 S.I.S.E.E "ELECTRICA OLTENIA"
 A.I.S.E.E Pitesti
 Adresa : Mun. Bucuresti,
 Str. Grigore Alexandrescu, nr.9,
 Sector 1

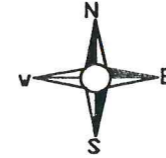

D 34069 / 2026
 CONFORM CU EXEMPLAR
 DOSAR ARHIVA D.C.P.I. ARGES

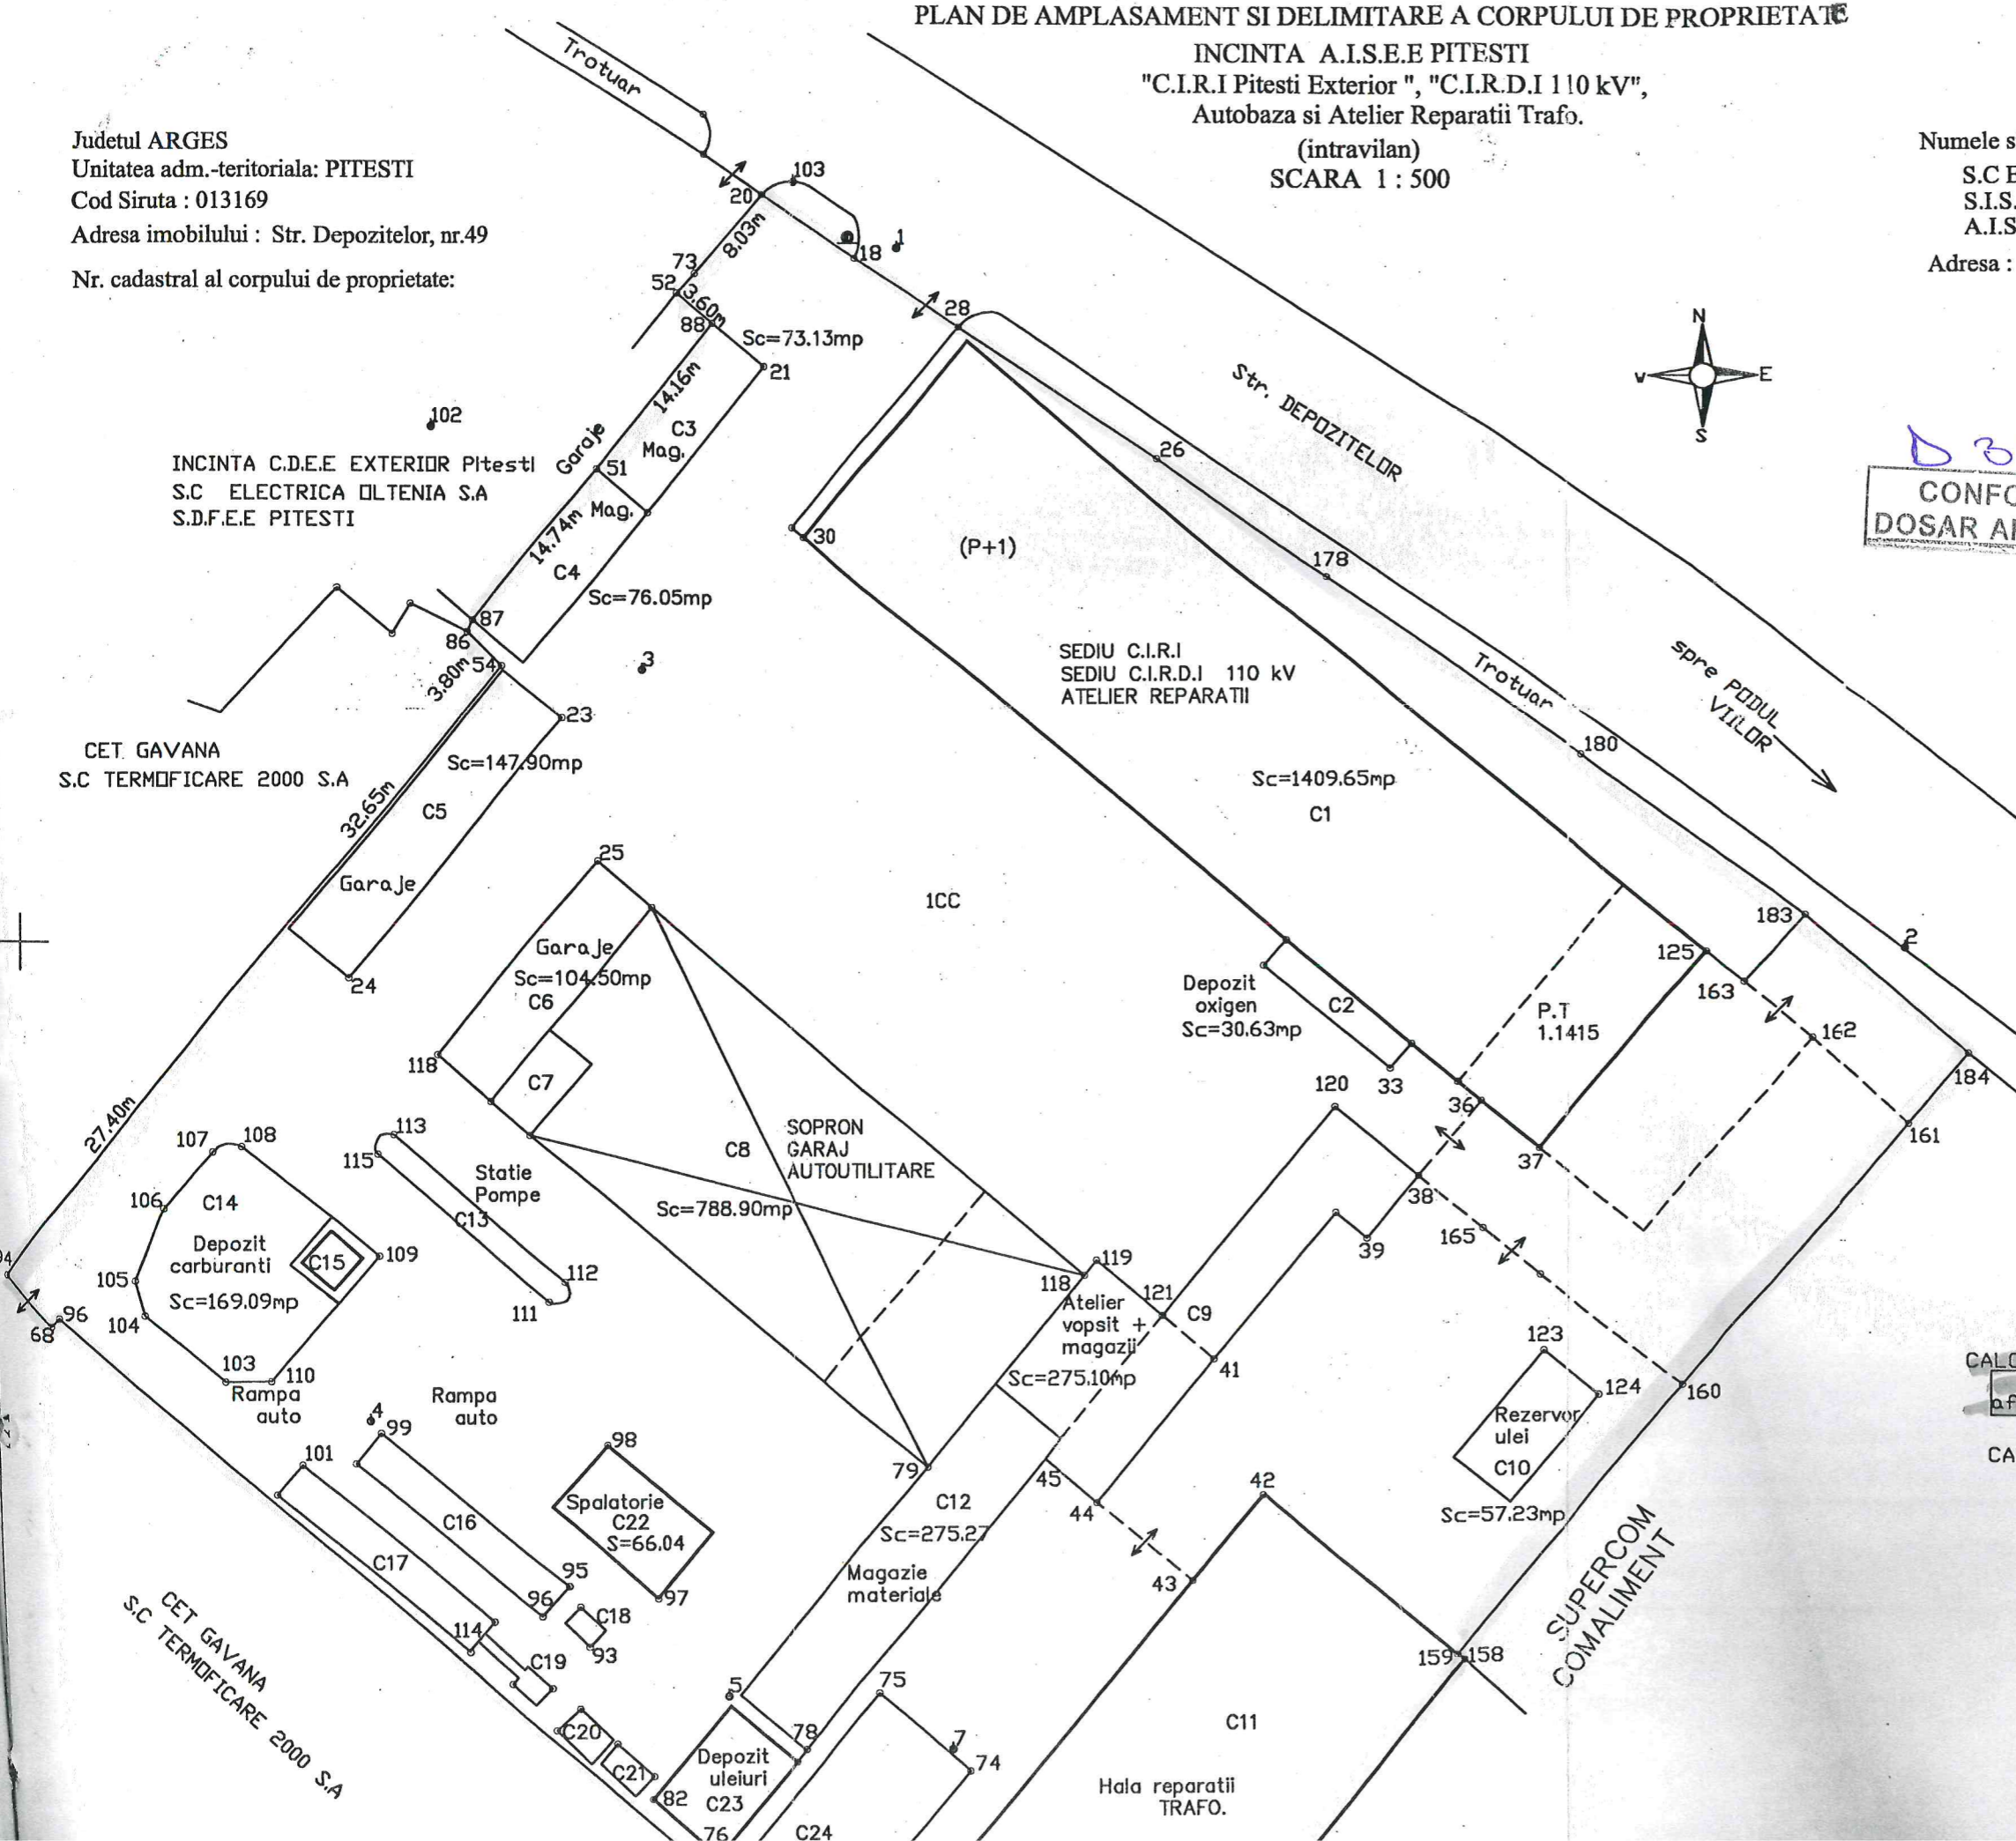

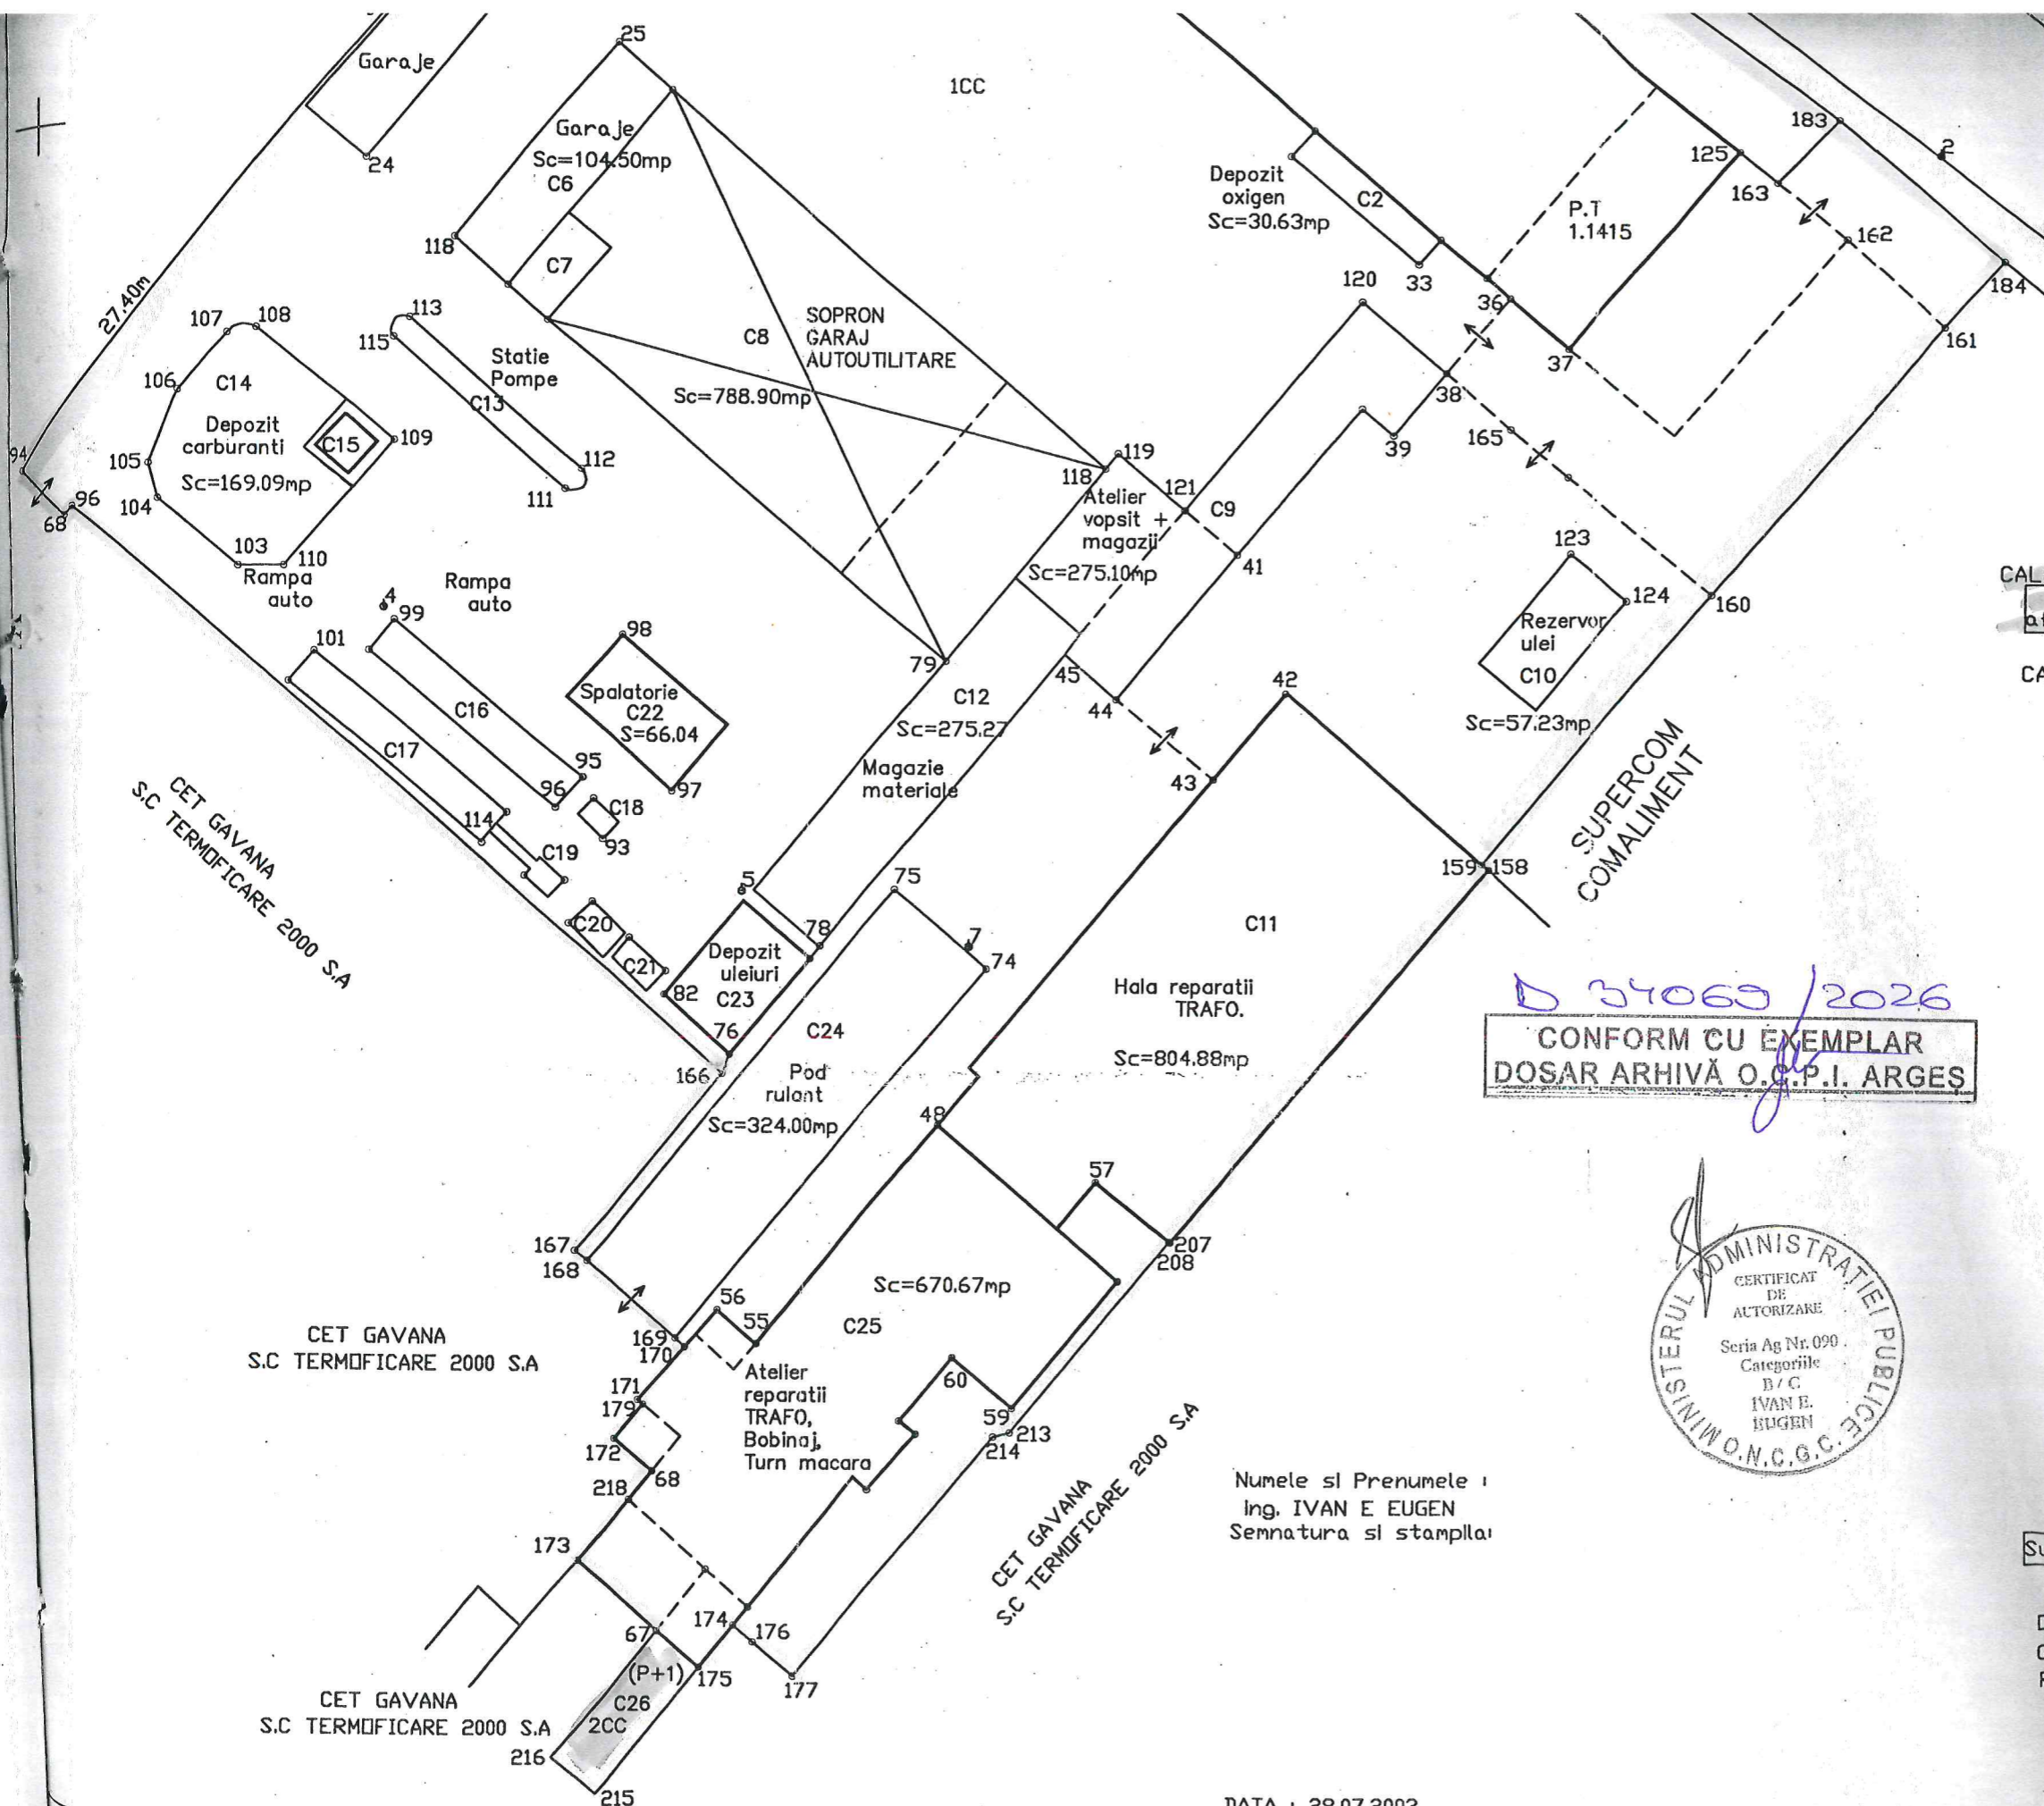

CALCUL SUPRAFATA INCLUSIVA (2CC)
 Supraf. teren aferenta cladirii C26 = 27.69 mp

CALCUL SUPRAFATA EXCLUSIVA :

Nr. pct.	DISTANTA (m)
20	8.66
18	9.33
28	8.09
26	15.73
178	23.65
180	20.32
183	16.19
184	6.95
161	26.02
160	26.16
159	0.64
158	36.49
207	0.11
208	18.55
213	1.25
214	23.19
177	3.99
176	1.95
174	4.13
175	4.25
67	7.98
173	5.83
218	2.86
68	3.82
172	3.37
179	0.53
171	5.33
170	0.98
169	8.87
168	1.15
167	17.25
166	64.99
96	0.91
68	5.33
94	60.03
54	3.78
86	0.97
87	14.74
51	14.16
88	3.80
52	2.06
73	7.92
20	

Suprafata incinta = 12100.03mp
 SISTEM DE PROIECTIE: STEREO'70

OFICIUL JUDETEAN DE CADASTRU,
 GEODEZIE SI CARTOGRAFIE ARGES
 RECEPTIONAT.....

D 34063 / 2026
 CONFORM CU EXEMPLAR
 DOSAR ARHIVĂ O.C.P.I. ARGES



Numele si Prenumele :
 Ing. IVAN E EUGEN
 Semnatura si stampila:

DATA : 28.07.2003



O.C.P.I. ARGES
 OFICIUL JUDETEAN DE CADASTRU
 GEODEZIE SI CARTOGRAFIE ARGES
 Nr. Inreg. 116.23... Data 07-2003
 VERIFICAT SI RECEPTIONAT
 INSPECTORUL SPECIALIZAT

Ing. EUGEN GORGHE