



PLAN DE INCADRARE IN ZONA scara 1:2000 aferent imobilului situat in Str. G-ral Petre Popovat nr. 82-86, sector 6, Bucuresti

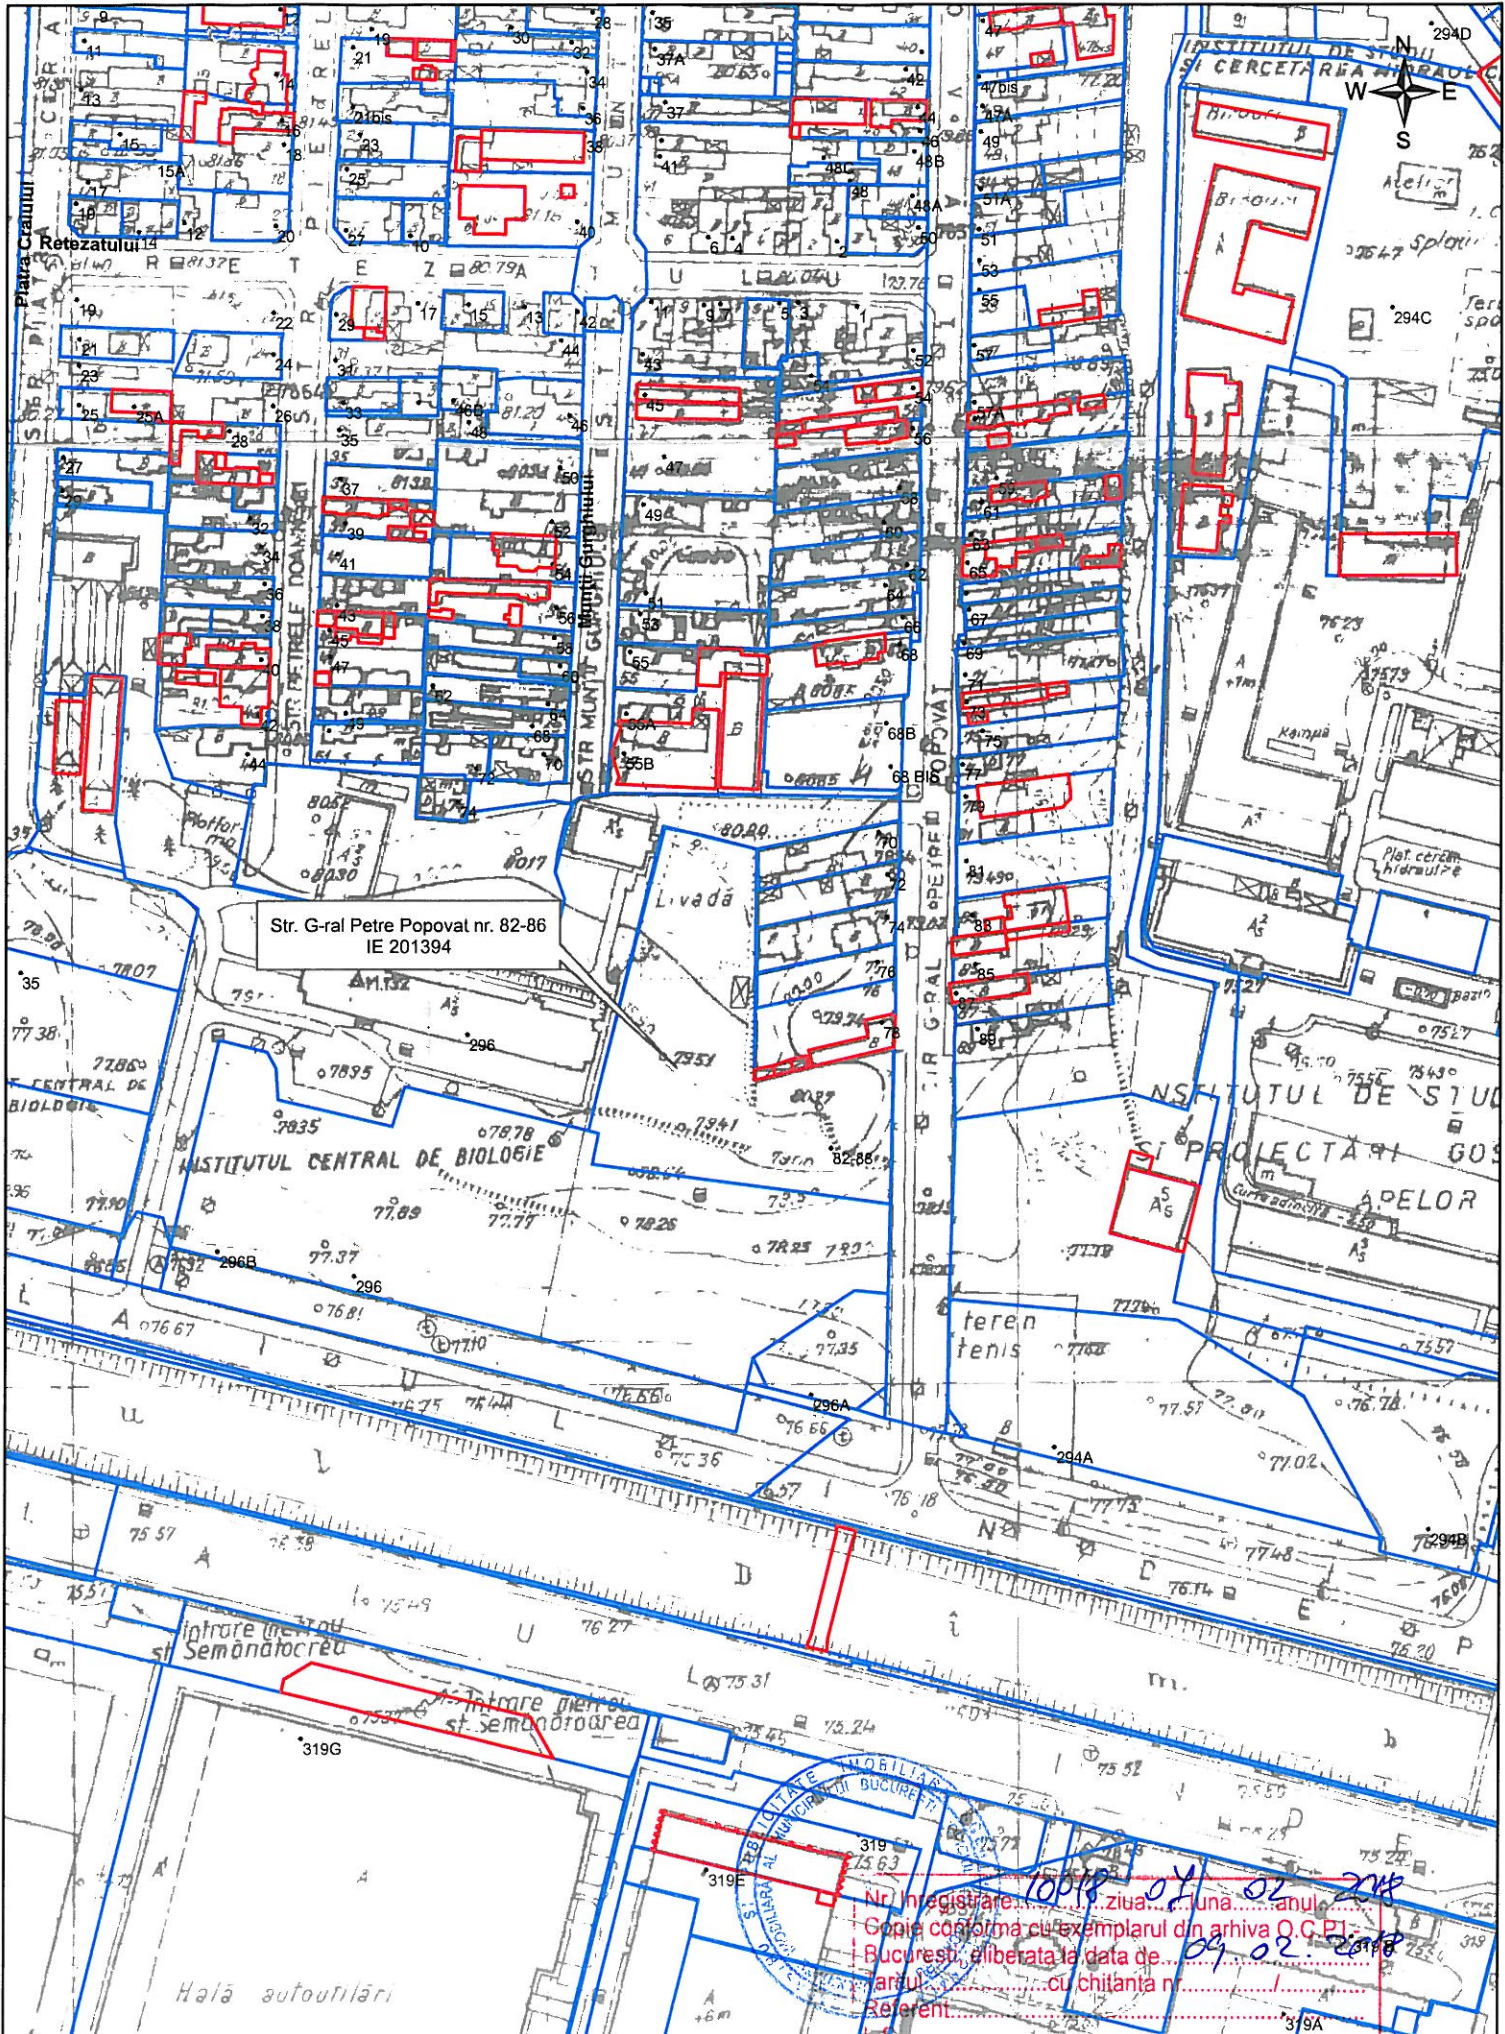

▭ documentatii cadastrale avizate
▭ constructii introduse in sistemul integral de cadastru si carte funciara

OCPI Bucuresti, B-dul Expozitiei nr. 1A, sector 1, Bucuresti
 Data: 09.02.2018
 Intocmit: Mihaela Radu

PLAN CADASTRAL scara 1:500 aferent imobilului situat in Str. G-ral Petre Popovat nr. 82-86, sector 6, Bucuresti

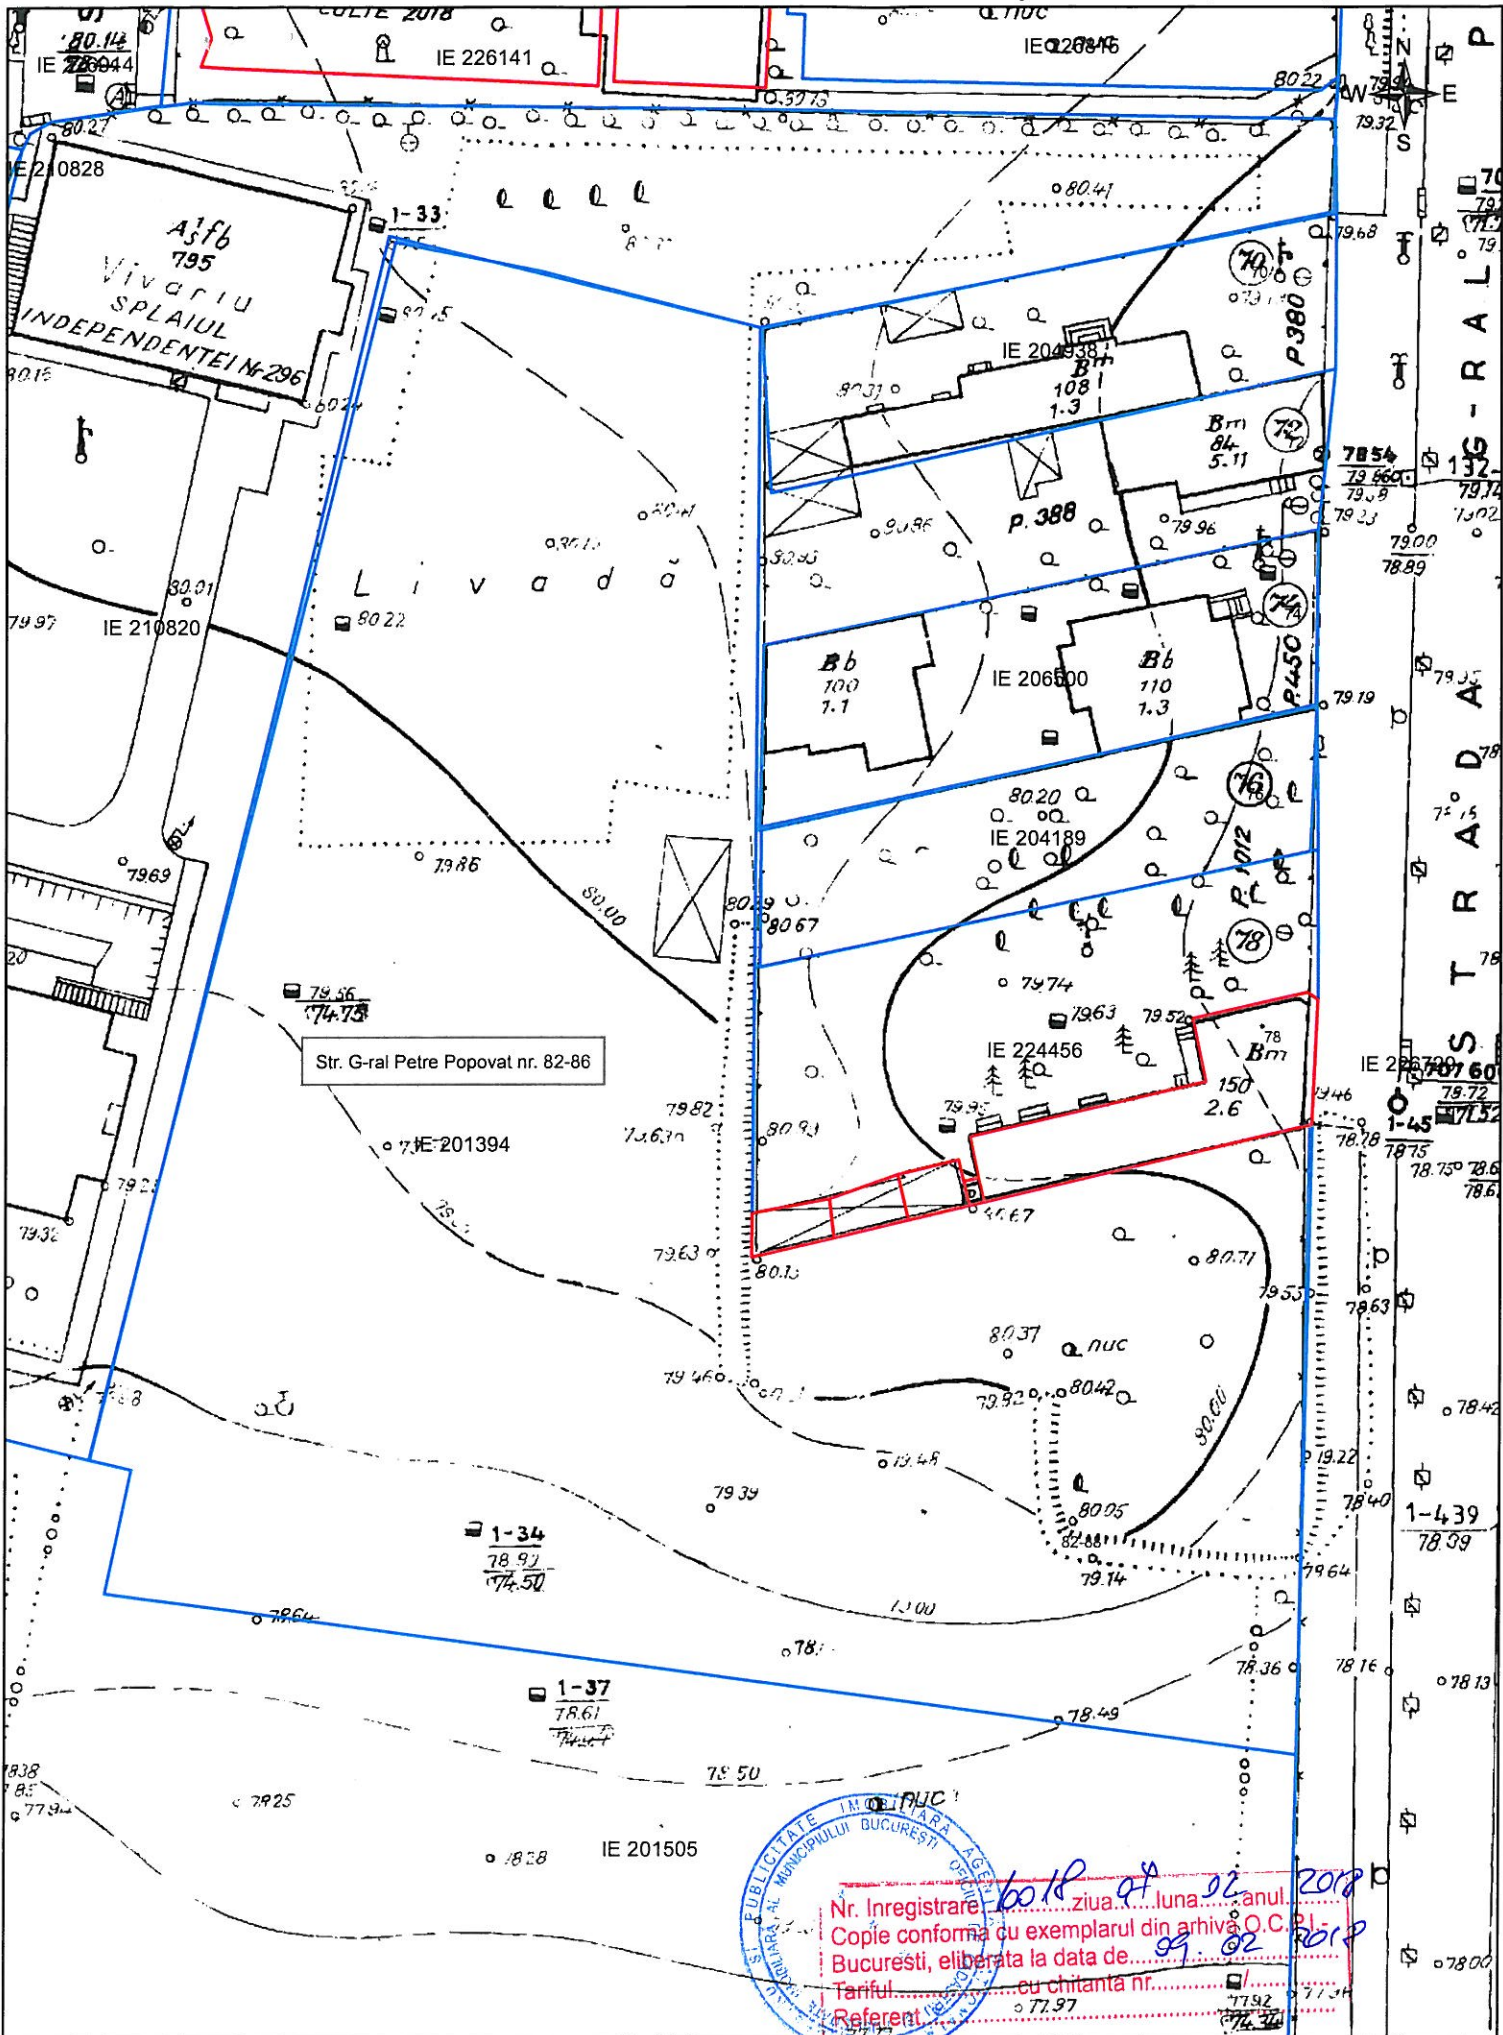

Str. G-ral Petre Popovat nr. 82-86



Nr. Inregistrare: 6018 ziua 02 luna 02 anul 2018
 Copie conforma cu exemplarul din arhiva O.C. P.L.
 Bucuresti, eliberata la data de 09.02.2018
 Tariful cu chitanta nr.
 Referent: 7792 7734
 7797 7734

documentatii cadastrale avizate
 constructii introduse in sistemul integrat de cadastru si carte funciara

OCPI Bucuresti, B-dul Expozitiei nr. 1A, sector 1, Bucuresti
 Data: 09.02.2018
 Intocmit: Mihaela Radu