


Plan parter

Legenda:

- Stalpi din beton armat prefabricat
- Inchideri perimetrale din fasii de B.C.A.
- Compartimentari din zidarie de B.C.A.
- Beton armat diafragme monoit
- Panou sandwich
- Tunel desfumare neutilizat beton armat
- Perete gips-carton
- Hidrant

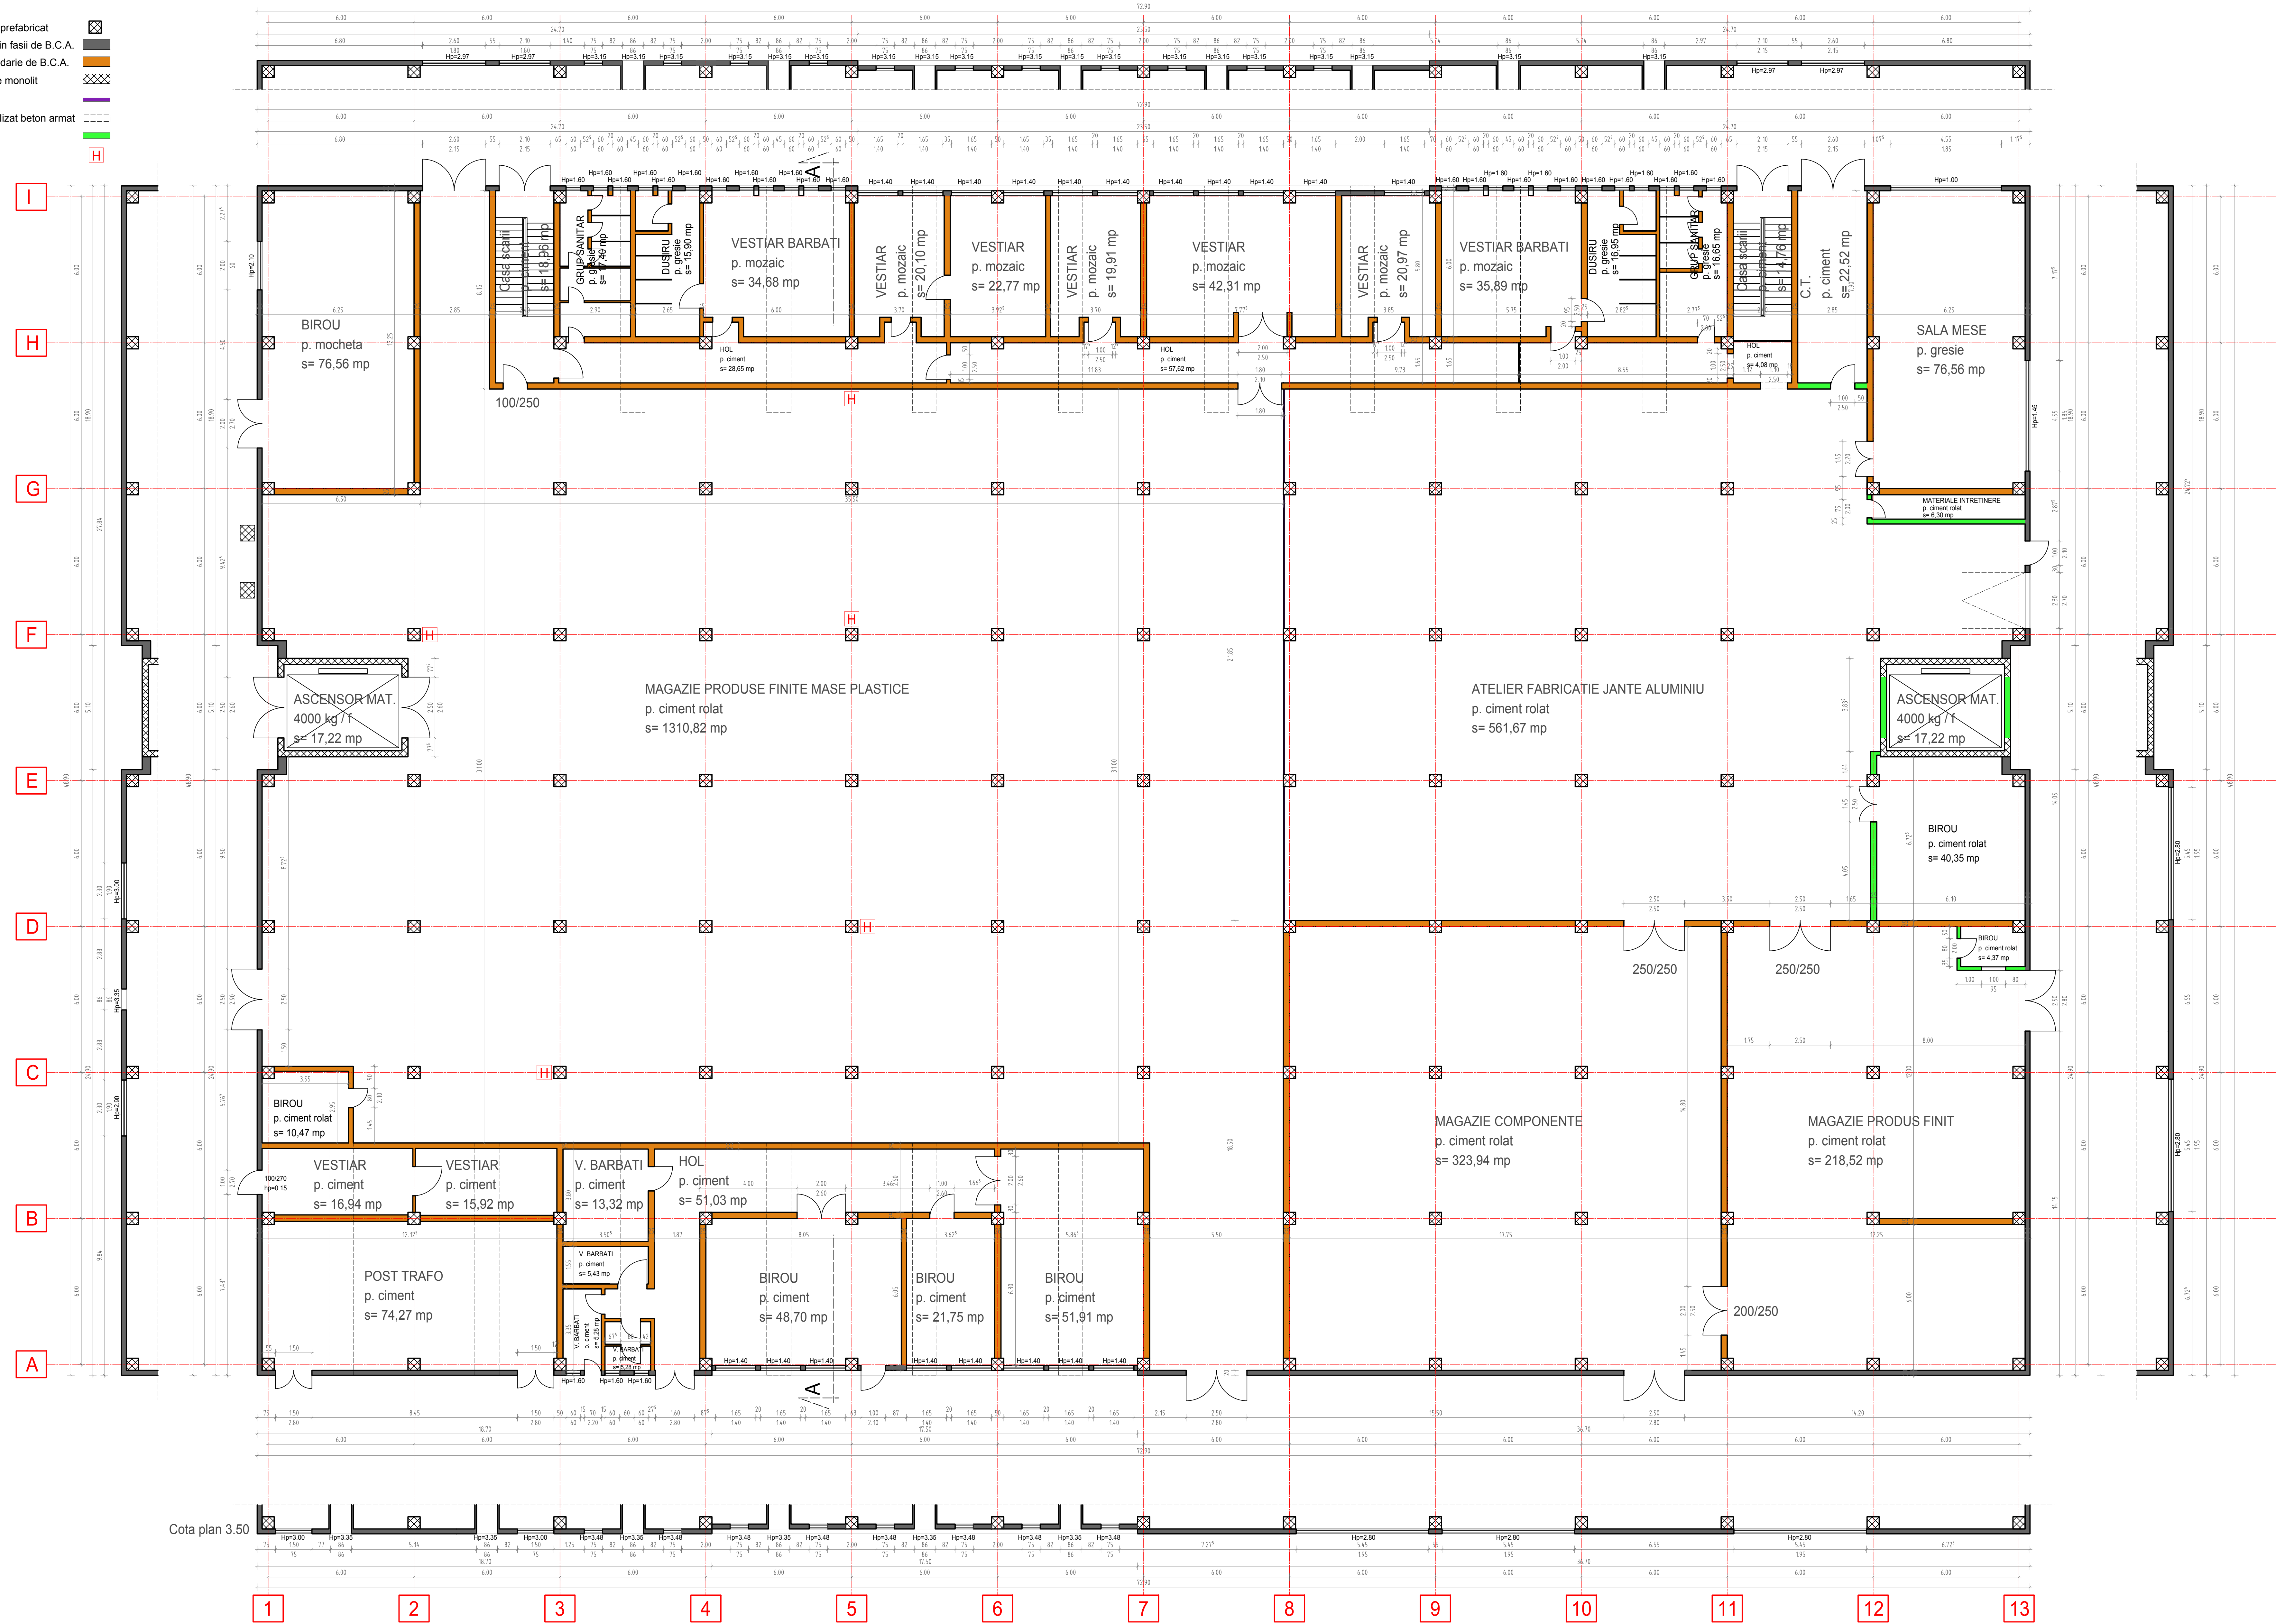

Cota plan 3.50

Plan parter

SC. BIROUL DE ARHITECTURA ASIZA CLUJ-NAPOCA AUT. J12/2184/91		beneficiar <b>SC CHIMICA AUTOMOTIVE SA</b> Strada Cozului, Nr. 24, Mun. Oradea, Jud. Hunedoara		pr. nr. 1133/1-17
sef proiect arh. A. Borog	semnat 1.100	scara 1:100	Documentatie autorizatie PSI Construcii cladire 102	faza DT+DE
proiectat desenat arh. stag. V.S. Necula	data 12.2017		PLAN PARTER - RELEVU	pl. nr. A02