


SC.1/100  
SUBSOL-GARAJUL 13 si 14

cadastral al terenului 25617/1/14	Suprafata	Adresa imobilului
nr. acte funciare/colective nr. 1/14	UAT	Sector 1, Bucuresti
id unitate individuala (w)	CF Individuala	

1	CALCUL RULARE	5.34
2	ADAPOST APARARE CIVILA	44.80
3	SAS	2.08
6	DEBARA	18.3
7	CASA SCARII	3.06
8	PUT LIFT	827.04MP
SUPRAFATA PARTI COMUNE		

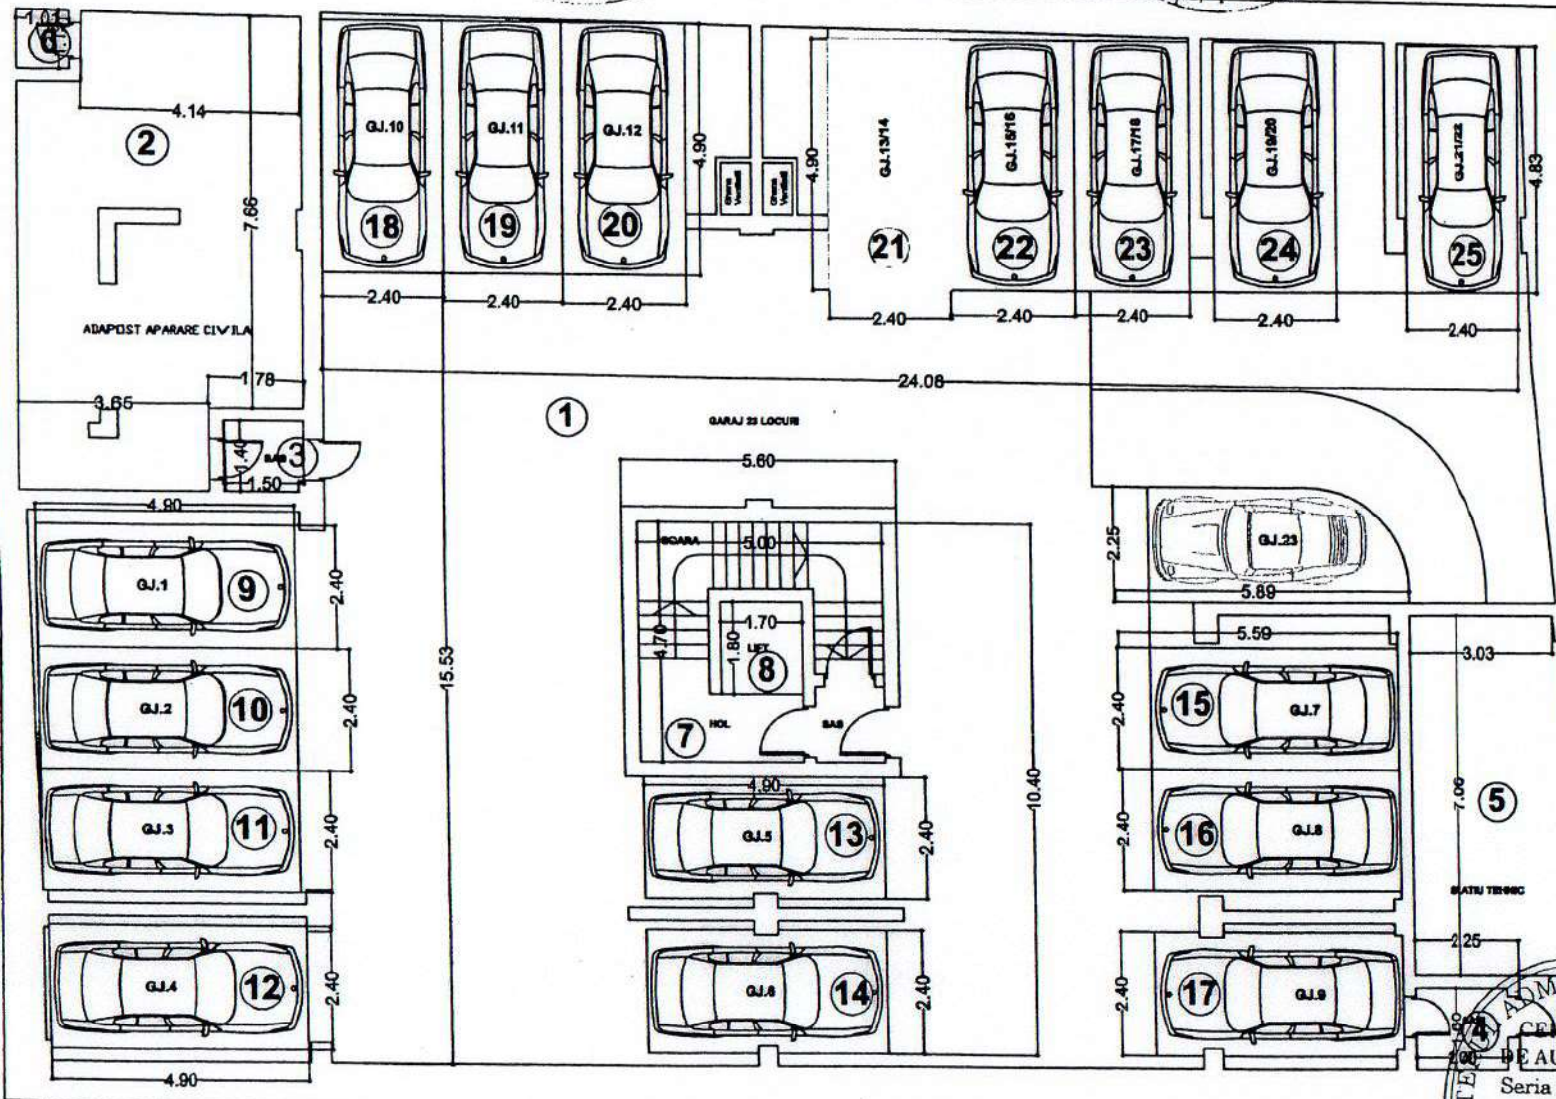


PLAN SUBSOL

nr. Incapere	denumire incapere	suprafata (mp)
21	GARAJUL NR.13 si 14	11.76

SUPRAFATA UTILA =11.76MP  
SUPRAFATA TOTALA =11.76MP

Executant	Data
Ing. Neagoie Ioan	Iunie 2010
Receptionat	

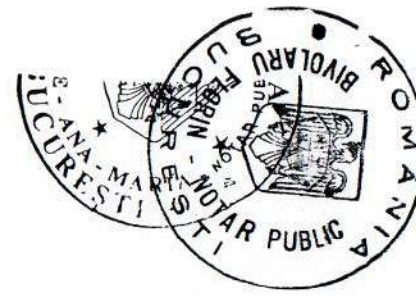

Oficiul de Cadastru și Publicitate Imobiliară  
BUCUREȘTI  
Mădălina HRUZA MĂDĂLINA  
Inspector de cadastru

29/329/2010



CERTIFICAT DE AUTORIZARE  
Seria B Nr.2996  
Categorita A  
NEAGOE IOAN