


SUBSOL - GARAJUL NR. 17 si 18

TI C		
2	CALE DE RULARE	245.34
2	ADAPOST APARARE CIVILA	44.80
3	SAS	2.88
6	DEBARA	6.18
7	CASA SCARII	18.31
8	PUT LIFT	3.06
SUPRAFATA PARTI COMUNE = 327.04MP.		

nr. cadastral al terenului 25677/116	Suprafata	Adresa imobilului Str. Constantin Aricescu, Nr. 5-7 GARAJUL NR.17 si 18
nr. acte funciara colectiva nr. 1	JAU	Sector 1 Bucuresti
nr. unitate individuala (U)	de individuala	

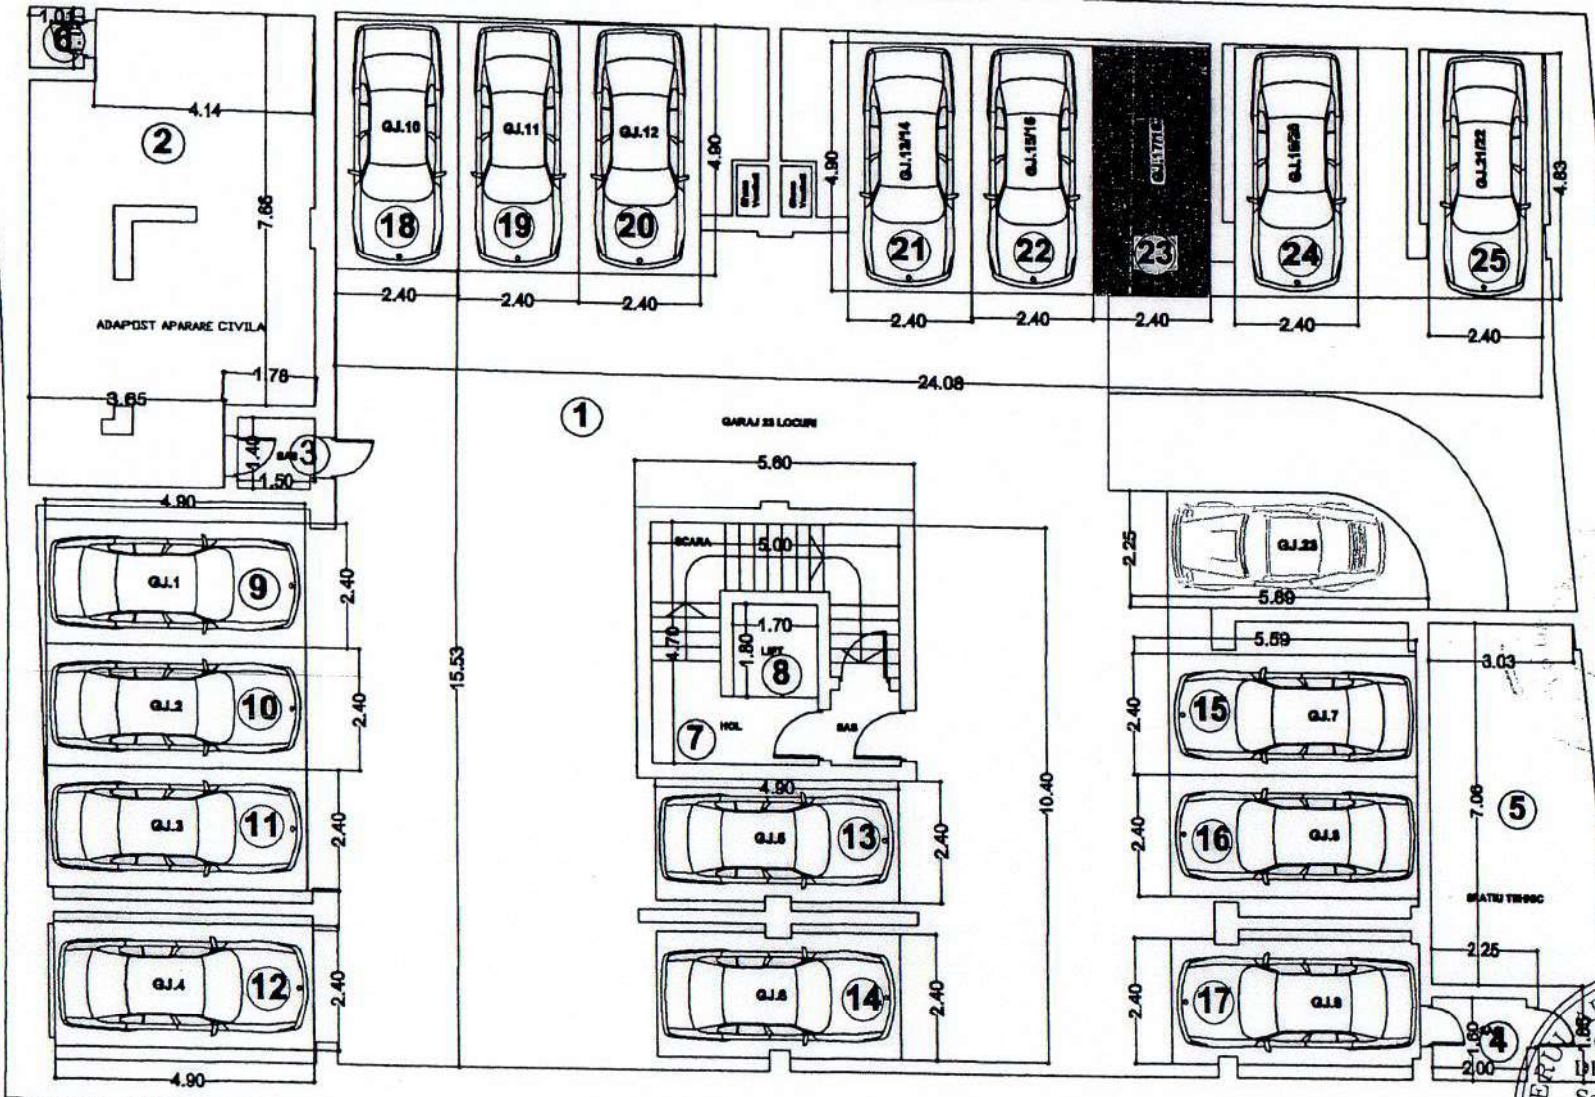

PLAN SUBSOL

nr. Incapere	denumire Incapere	suprafata (mp)
23	GARAJUL NR.17 si 18	11.76

SUPRAFATA UTILA = 11.76MP
SUPRAFATA TOTALA = 11.76MP

Executant	Data
Ing. Neagoe Ioan	Iunie 2010
Receptionat	

Oficiul de Cadastru și Publicitate Imobiliară
BUCUREȘTI
nu
HRUZA MĂDALINA
Inspector de cadastru

291329 / 2010

