
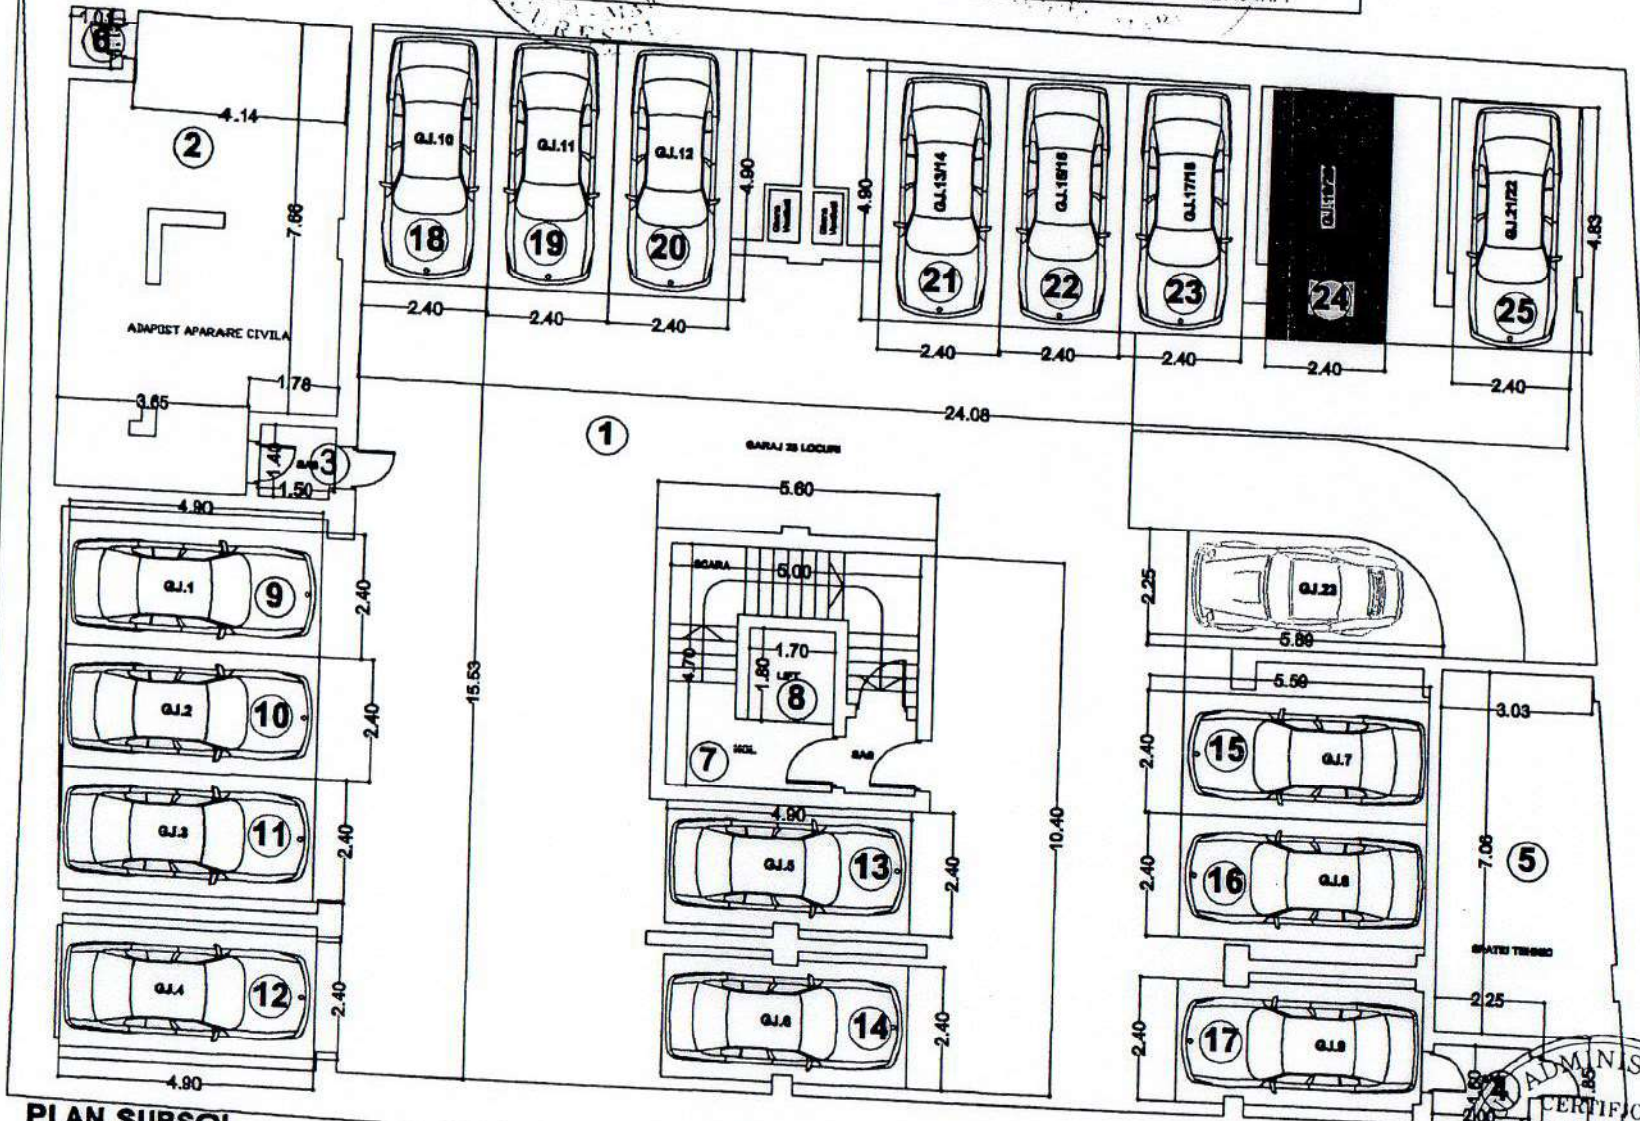


SC.1/100

SUBSOL - GARAJUL NR.19 si 20

Nr.cadastral al terenului 25617/17	Suprafata	Adresa Imobilului Str. Constantin Aricescu, Nr. 5-7 GARAJUL NR.19 si 20
Carte funciara colectiva nr.	UAT	Sector 1, Bucuresti
Cod unitate individuala (CU)	CF Individuala	

PARTI COMUNE		
2	CALE DE RULARE	245.34
2	ADAPOST APARARE CIVILA	44.80
3	SAS	22.08
6	DEBARA	1.18
7	CASA SCARII	18.31
8	FUT LIFT	3.06
SUPRAFATA PARTI COMUNE = 327.04MP.		

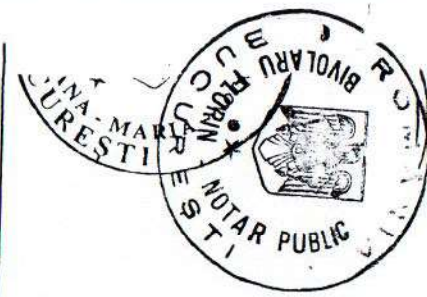

PLAN SUBSOL

nr.incapere	denumire incapere	suprafata (mp)
24	GARAJUL NR.19 si 20	11.76

SUPRAFATA UTILA = 11.76MP
SUPRAFATA TOTALA = 11.76MP

Executant		Data	
Ing. Neagoe Ioan		Iunie 2010	
Receptionat			



Oficiul de Cadastru și Publicitate Imobiliară
BUCUREȘTI
Mădălina Hruza
Inspector de cadastru

291329 / 2010