


SC.1/100  
SUBSOL-GARAJUL NR.21 si 22

Nr.cadastral al terenului <b>25037/118</b>	Suprafata	Adresa imobilului: Str. Constantin Aricescu, Nr. 5-7 GARAJUL NR.21 si 22
Carte Funciara colectiva nr/	UAT	Sectorul Bucuresti
Cod unitate individuala(u)	CF Individuala	

PARTI COMUNE		
2	CALE DE RULARE	245.34
2	ADAPOST APARARE CIVILA	11.76
3	SAS	2.08
6	DEBARA	1.18
7	CASA SCARII	18.31
8	PUT LIFT	3.06
SUPRAFATA PARTI COMUNE = 327.04MP.		

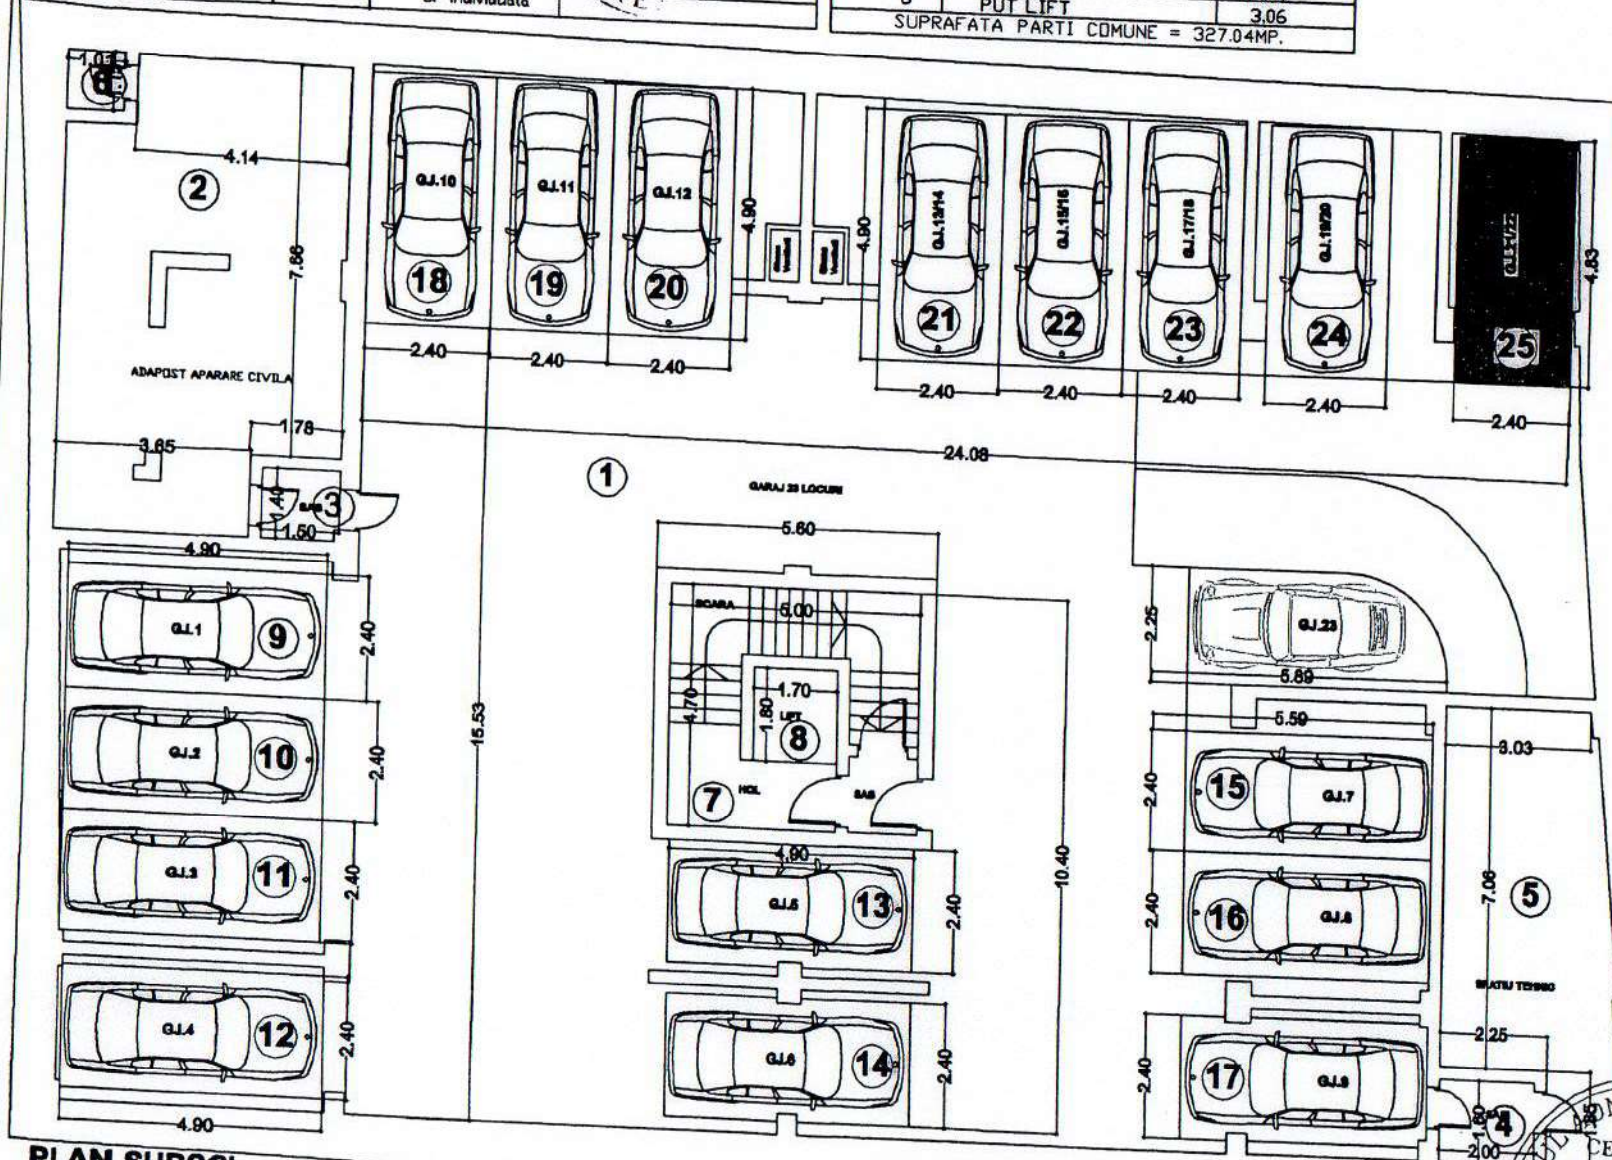


PLAN SUBSOL

nr.incapere	denumire incapere	suprafata (mp)
25	GARAJUL NR.21 si 22	11.76

SUPRAFATA UTILA = 11.76MP  
SUPRAFATA TOTALA = 11.76MP

Executant	Data
Ing. Neagoe Ioan	Iunie 2010
Receptionat	

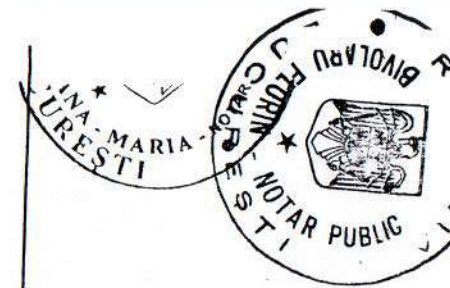

Oficiul de Cadastru și Publicitate Imob.  
BUCUREȘTI  
Hruza MĂDĂLINA  
Inspector de cadastru

291329 / 2010

