
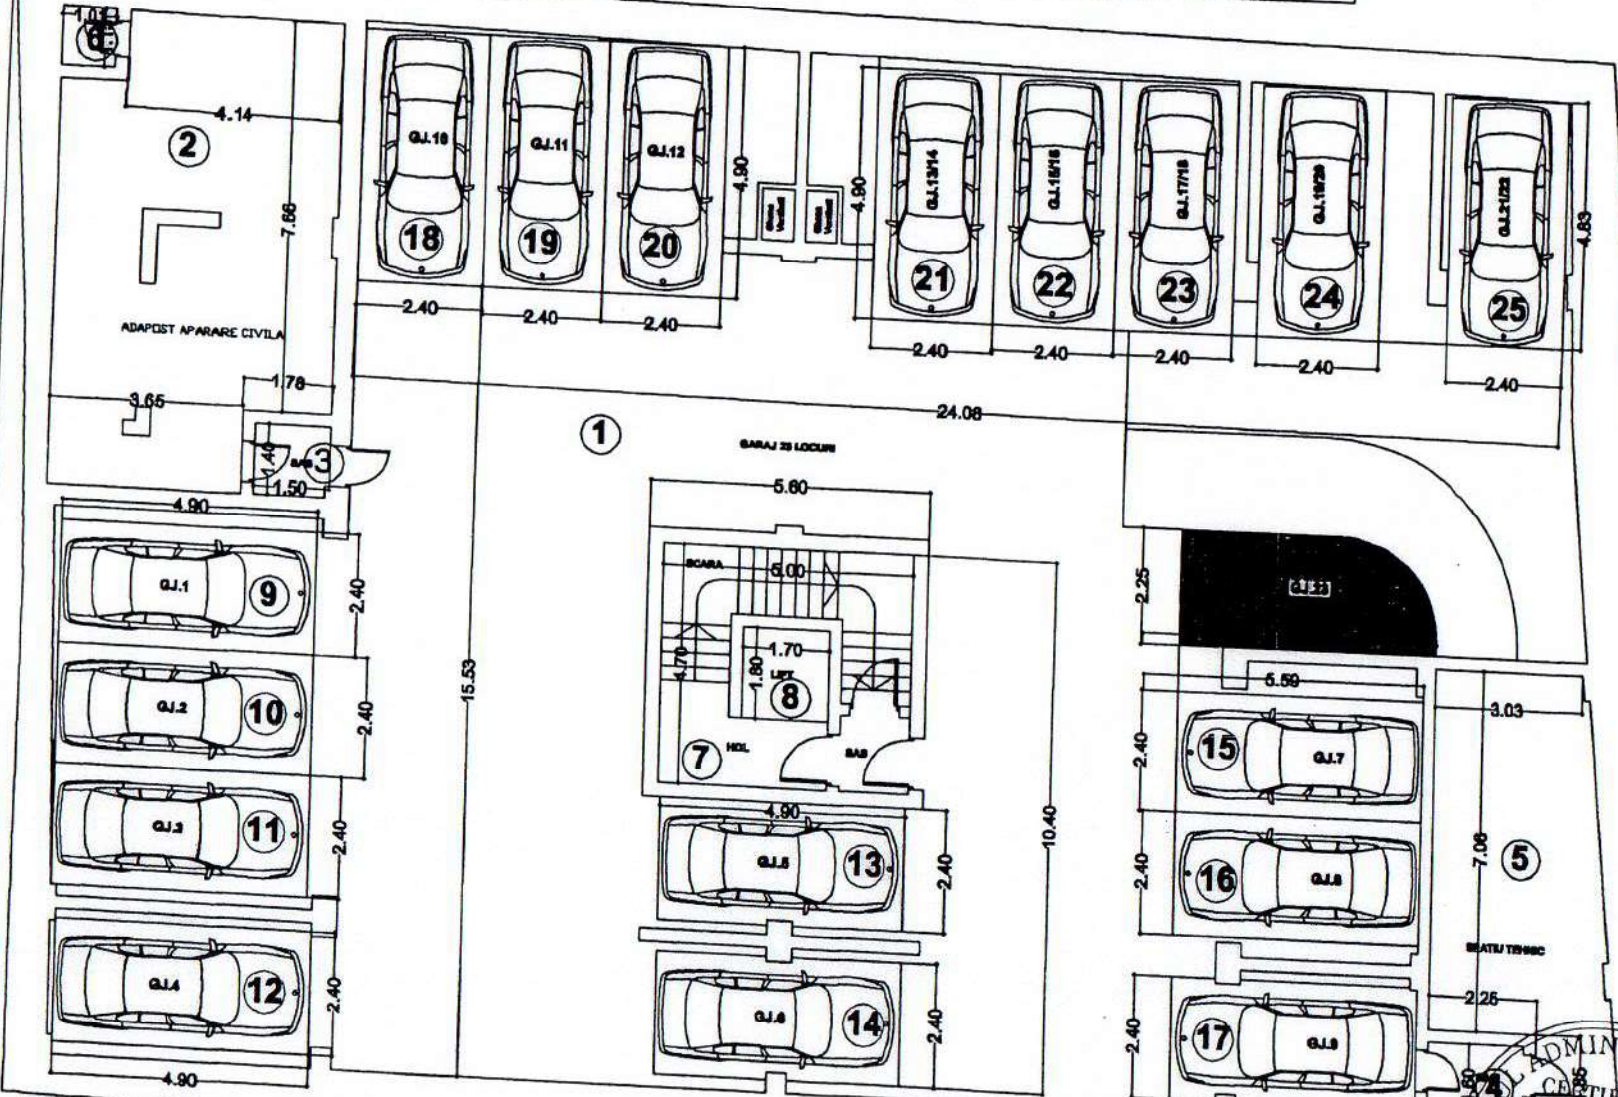


SC.1/100
SUBSOL - GARAJUL NR.23

Nr.cadastral al terenului 25612/1/19	Suprafata	Adresa imobilului Str. Constantin Aricescu, Nr. 57 GARAJUL NR.23
Carte funciara colectiva nr.	UAT	Sec. 20 B, BUCURESTI
Cod unitate individuala (CU)	CF Individuala	

PARTI COMUNE		
2	CALE DE RULARE	245.34
2	ADAPOST APARARE CIVILA	244.80
3	SAS	2.08
6	DEBARA	1.18
7	CASA SCARII	18.31
8	PUT LIFT	13.06
SUPRAFATA PARTI COMUNE = 327.04MP.		

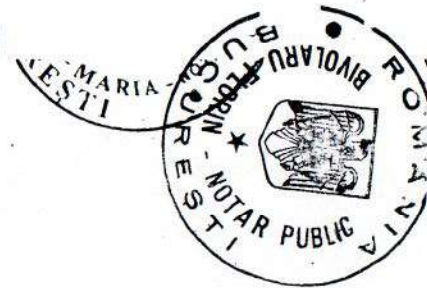

PLAN SUBSOL

nr.incapere	denumire incapere	suprafata (mp)
26	GARAJUL NR.23	11.76

SUPRAFATA UTILA = 11.76MP
SUPRAFATA TOTALA = 11.76MP

Executant	Data
Ing. Neagoe Ioan	Junie 2010
Receptionat	



Oficiul de Cadastru și Publicitate în BUCUREȘTI
BRUZA MĂDALINA
Inspector de cadastru

291329/2010