
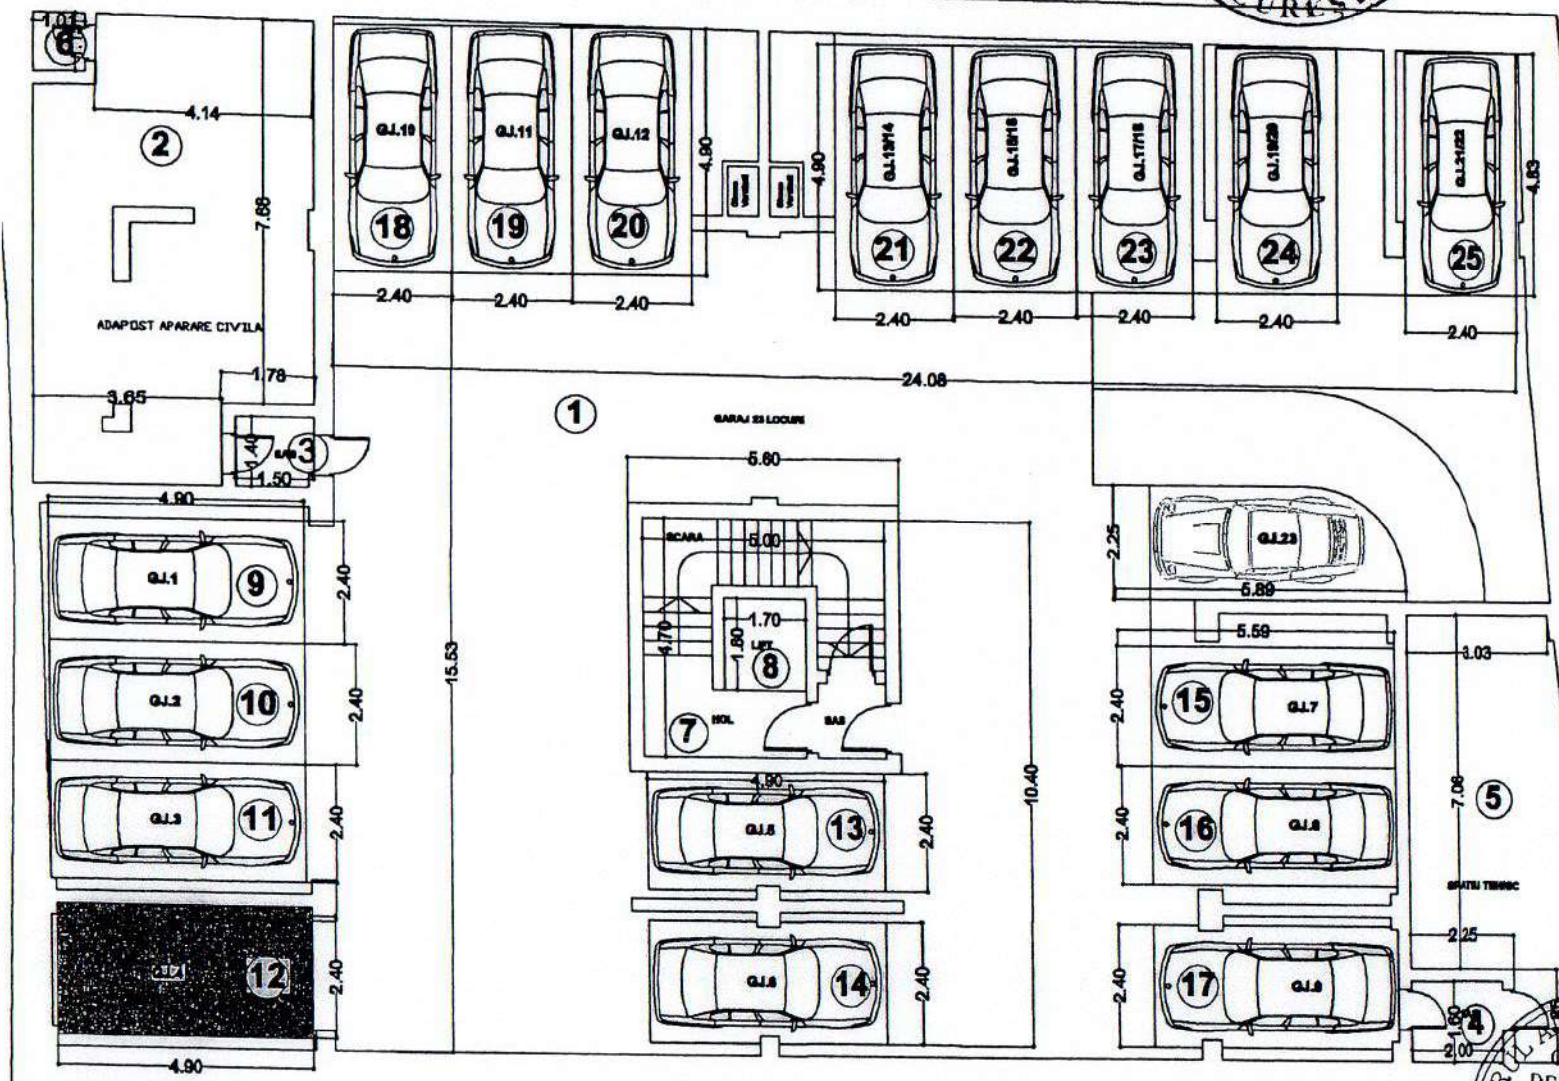


SC.1/100
SUBSOL - GARAJUL NR.4

nr.cadastral al terenului 25612/11	Suprafata	Adresa imobilului Str.Consantia Aricesca NR.5 GARAJUL NR.4
partea functionala colectiva nr. od unitate individuala(u)	UAT CF individuala	Sector 1, Bucuresti

2	CALE DE RULARE	245.34
2	ADAPOST APARARE CIVILA	44.80
3	SAS	2.08
6	DEBARA	18.31
7	CASA SCARII	3.06
8	PUT LIFT	32.04MP
SUPRAFATA PARTI COMUNE		

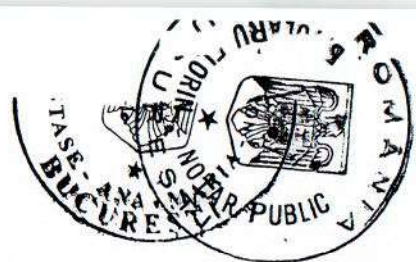

PLAN SUBSOL

nr.incapere	denumire incapere	suprafata (mp)
12	GARAJUL NR.4	11.76

SUPRAFATA UTILA = 11.76MP
SUPRAFATA TOTALA = 11.76MP

Executant	Data
Ing. Neagoe Ioan	Iunie 2010
Receptionat	



Oficiu de Cadastru și Publicitate Imobiliară
BUCUREȘTI
HRUZA MĂDĂLINA
Inspecor de cadastru

291329/2010

